


SCHEMATIC DIAGRAM OF OPTCL NETWORK (132kV)

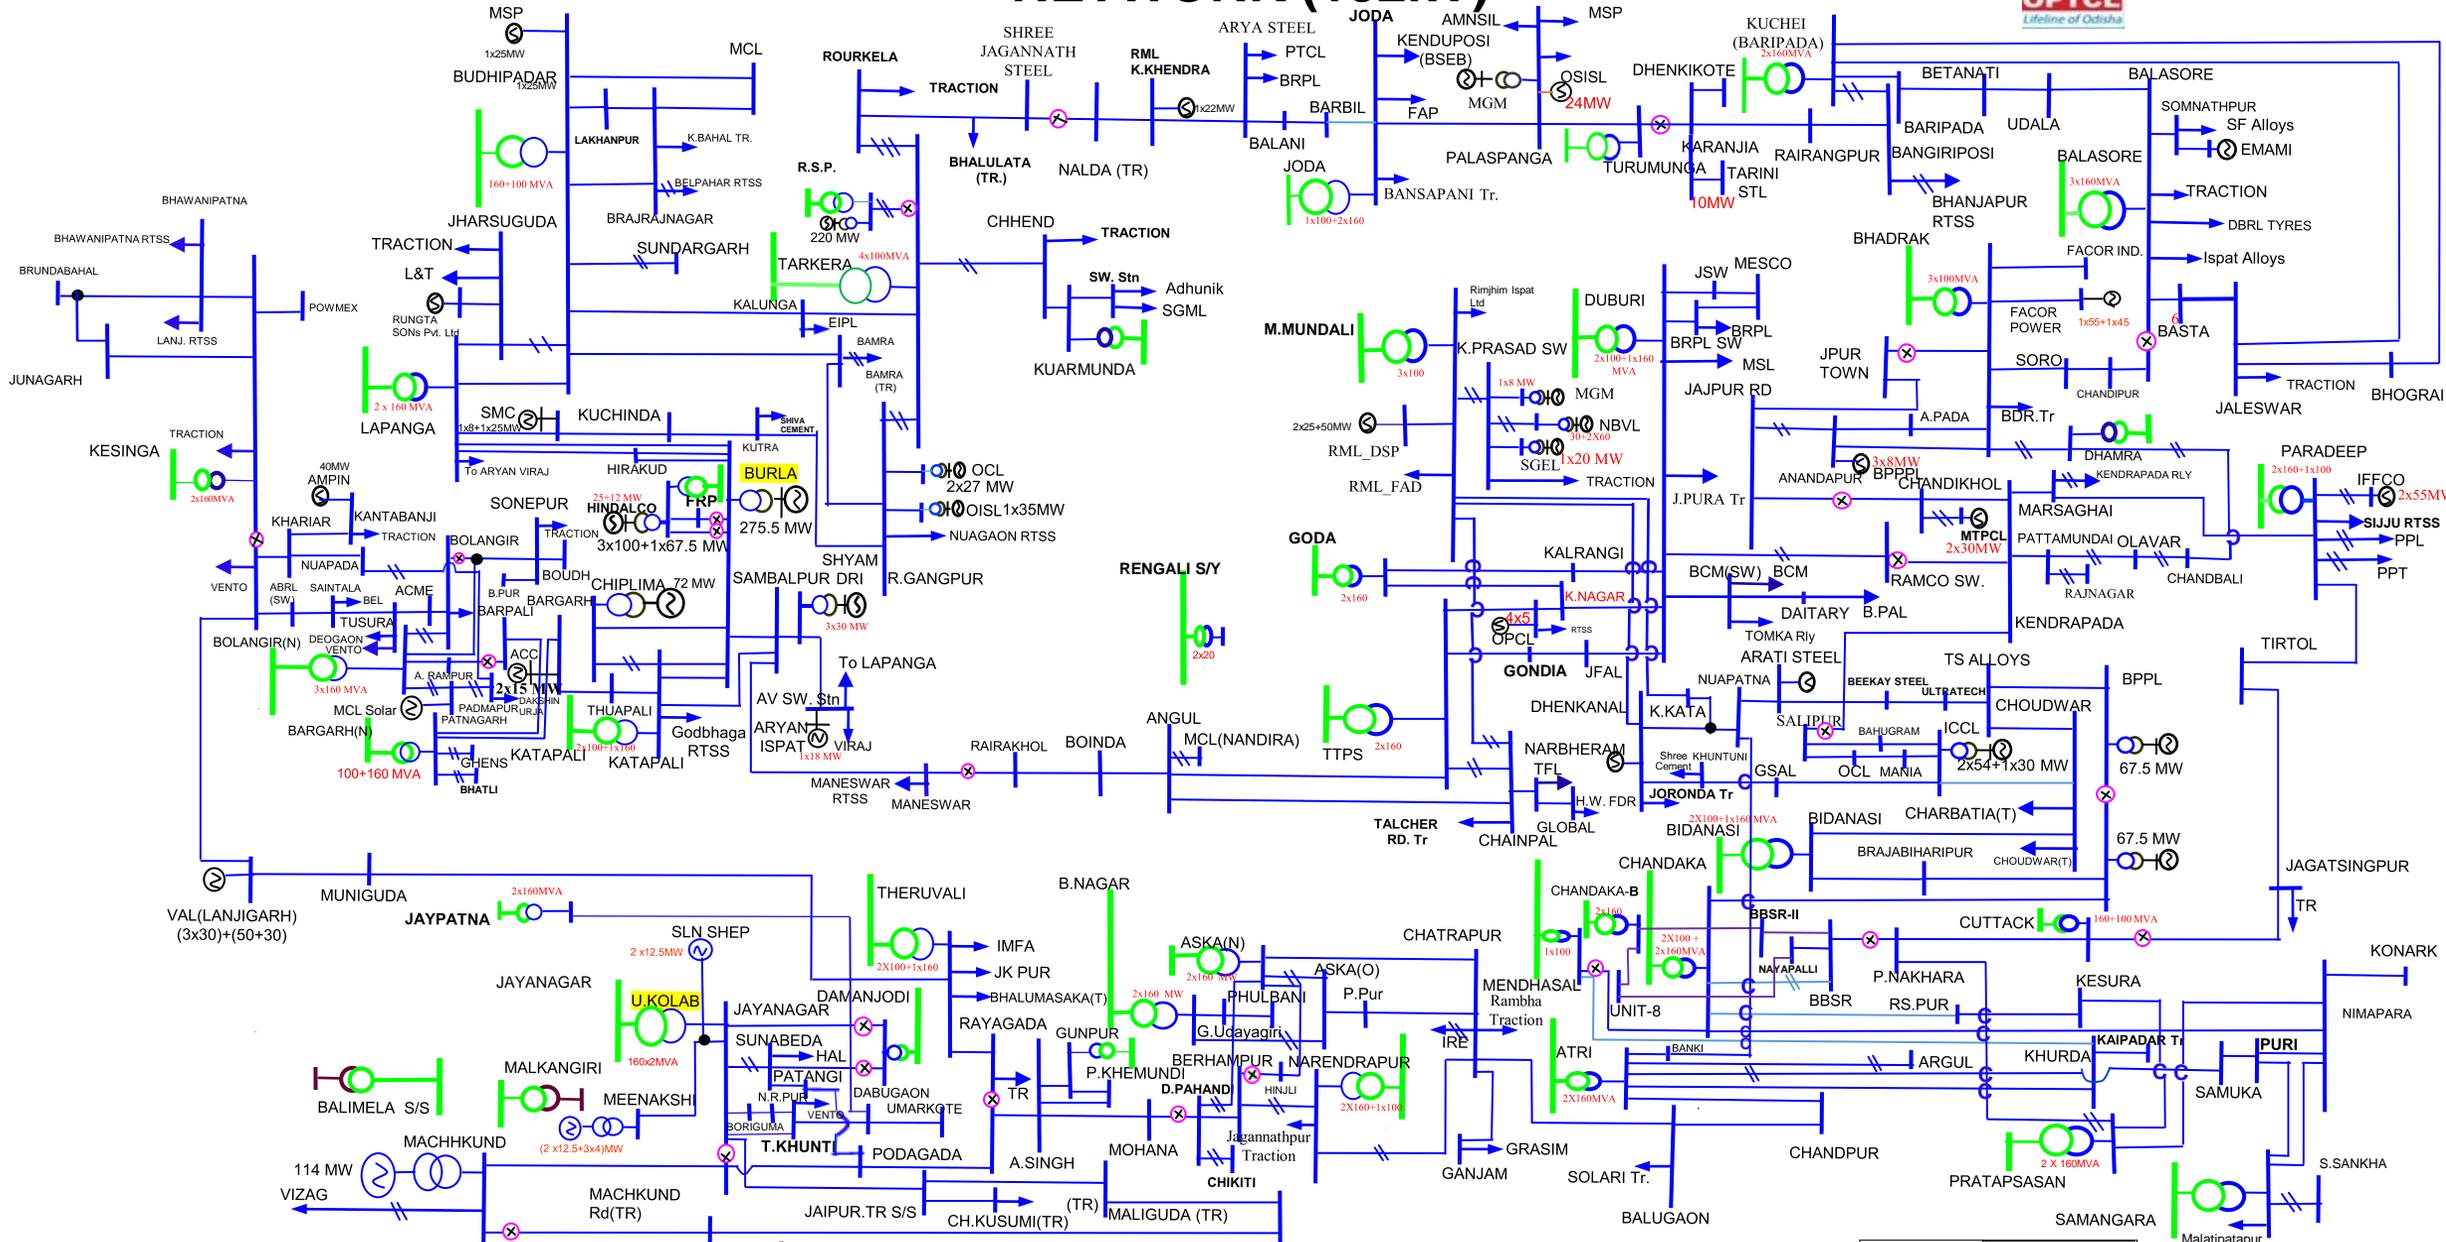

LEGEND Updated: 27th Feb 2026

- 220kV Line —
- 132kV Line —
- 132kV HTLS Line —
- 132kV UG Cable —