

JHARKHAND

WEST BENGAL


CHHATTISGARH

SOUTH ZONE

NORTH ZONE

BAY OF BENGAL

ANDHRA PRADESH

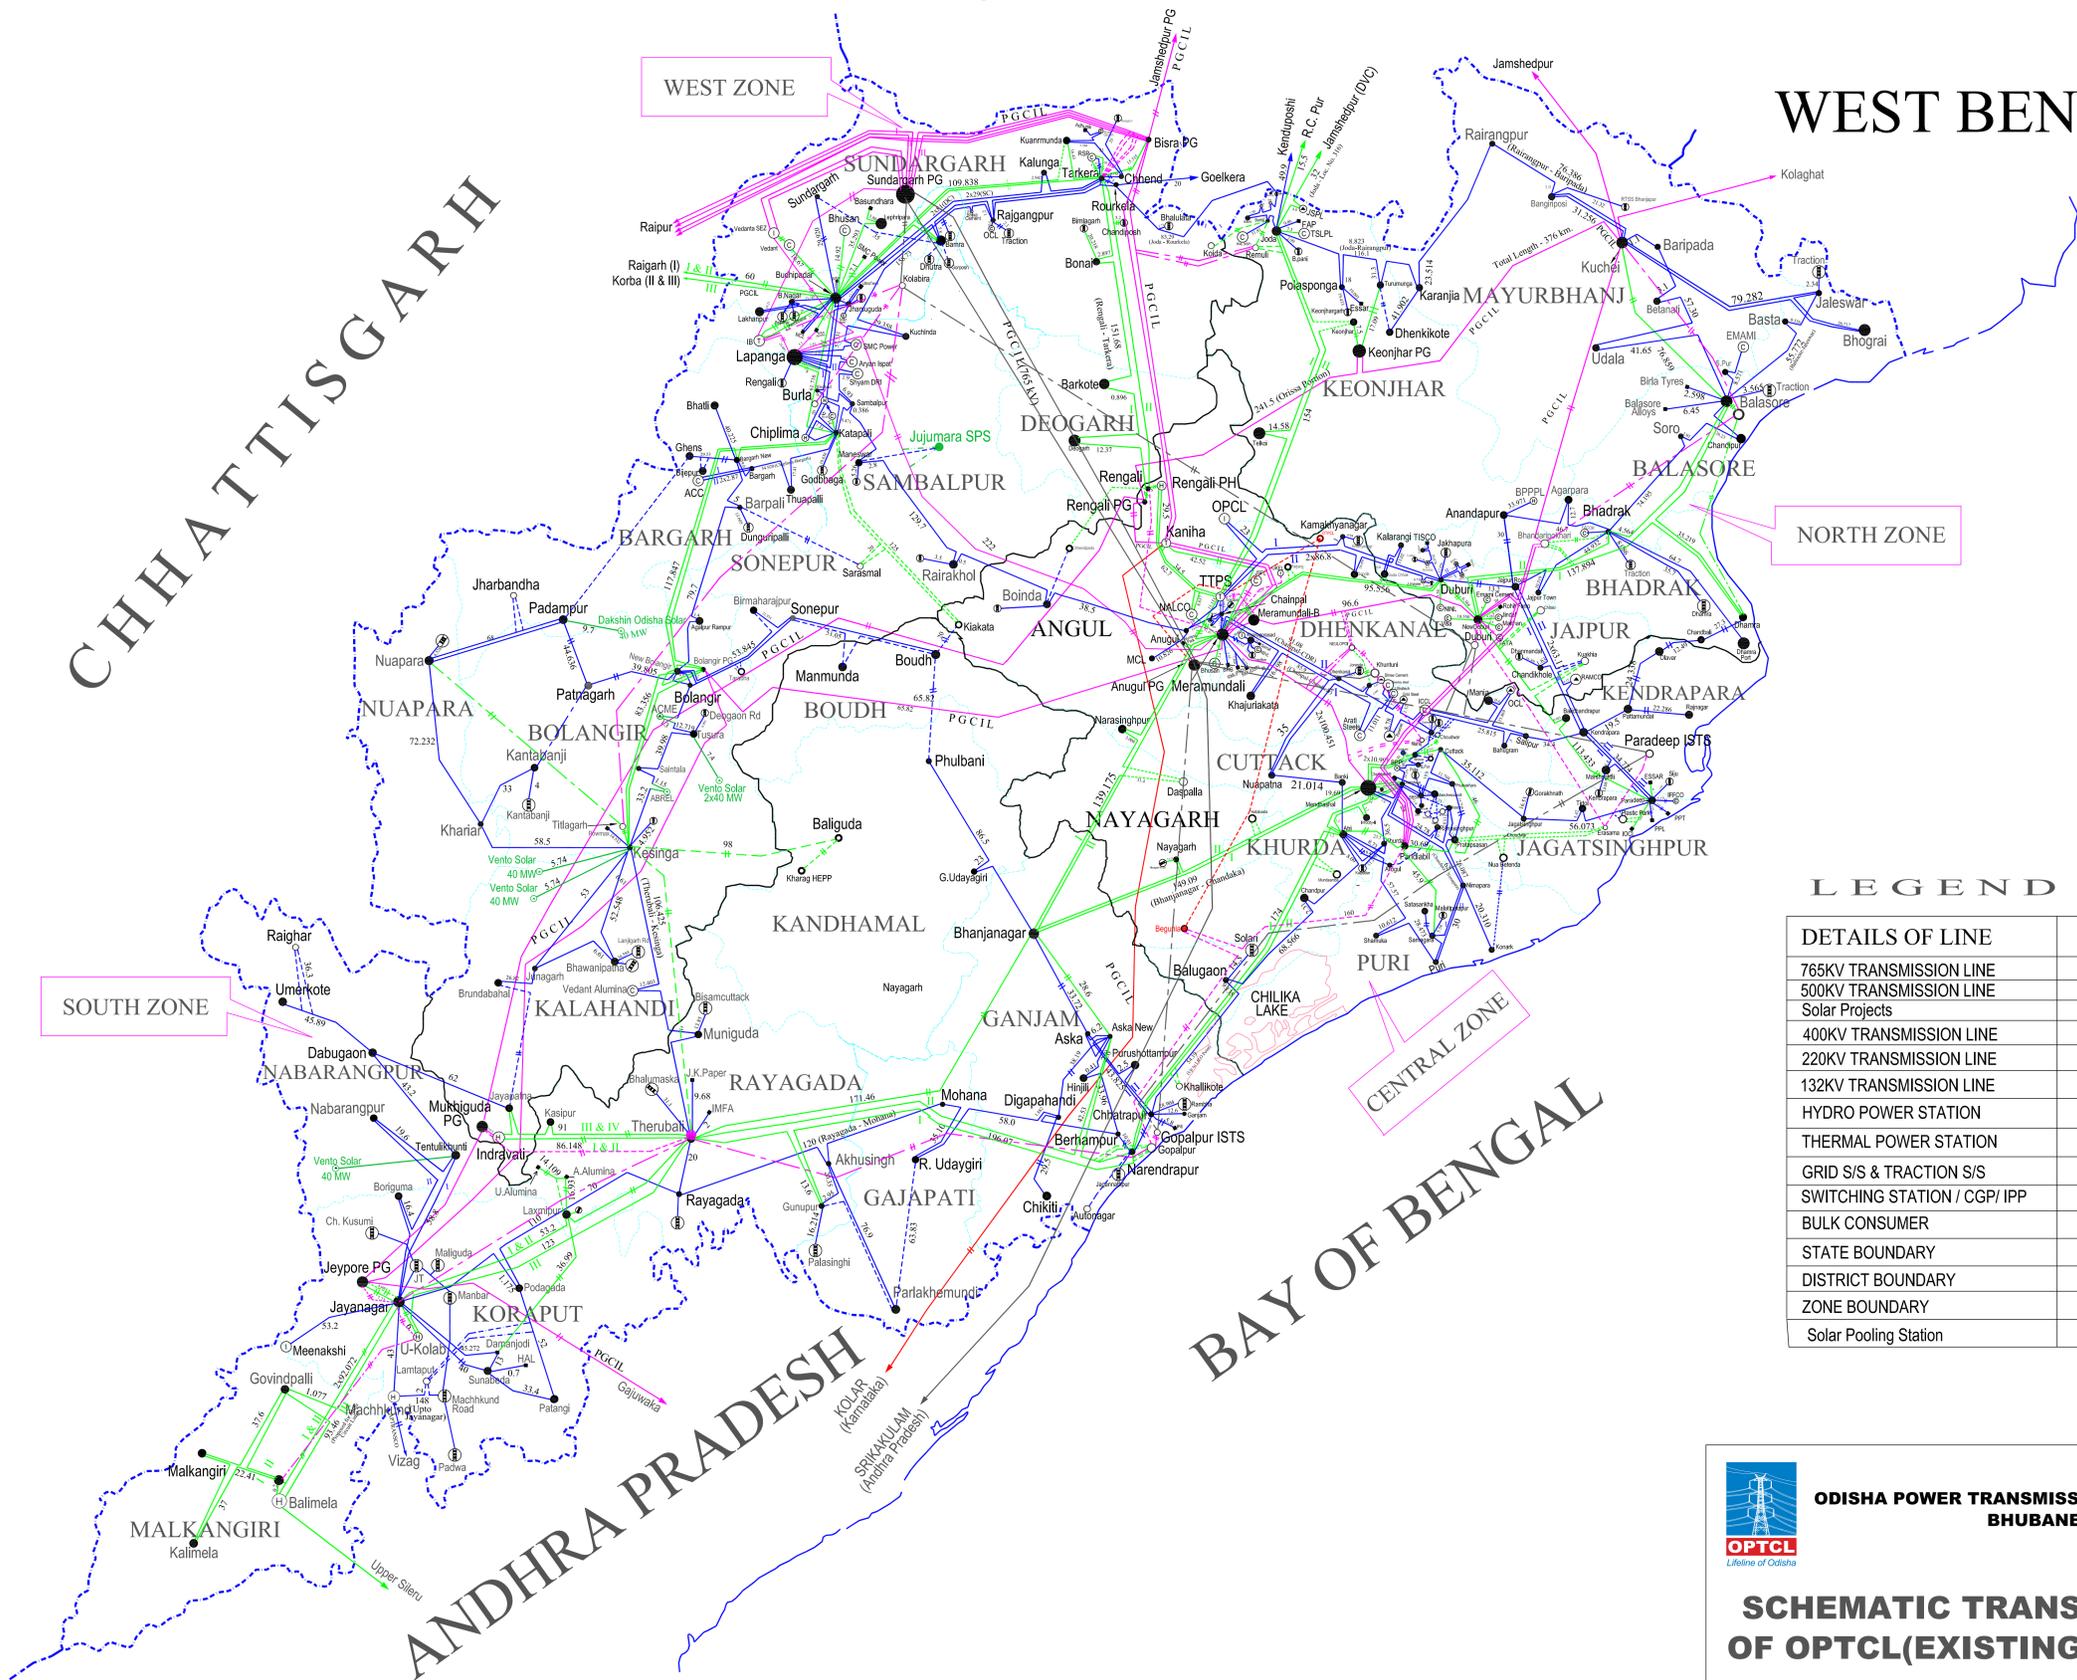

LEGEND

DETAILS OF LINE	Existing	Proposed / U/C
765KV TRANSMISSION LINE	—	- - - -
500KV TRANSMISSION LINE	—	- - - -
Solar Projects	—	- - - -
400KV TRANSMISSION LINE	—	- - - -
220KV TRANSMISSION LINE	—	- - - -
132KV TRANSMISSION LINE	—	- - - -
HYDRO POWER STATION	(H)	(H)
THERMAL POWER STATION	(T)	(T)
GRID S/S & TRACTION S/S	●	○
SWITCHING STATION / CGP / IPP	⊙	⊙
BULK CONSUMER	■	□
STATE BOUNDARY	—	—
DISTRICT BOUNDARY	—	—
ZONE BOUNDARY	—	—
Solar Pooling Station	SPS	SPS

 **ODISHA POWER TRANSMISSION CORPORATION LIMITED**
BHUBANESWAR

SCHEMATIC TRANSMISSION MAP OF OPTCL (EXISTING & PROPOSED)

Length in kms.

NOT TO SCALE